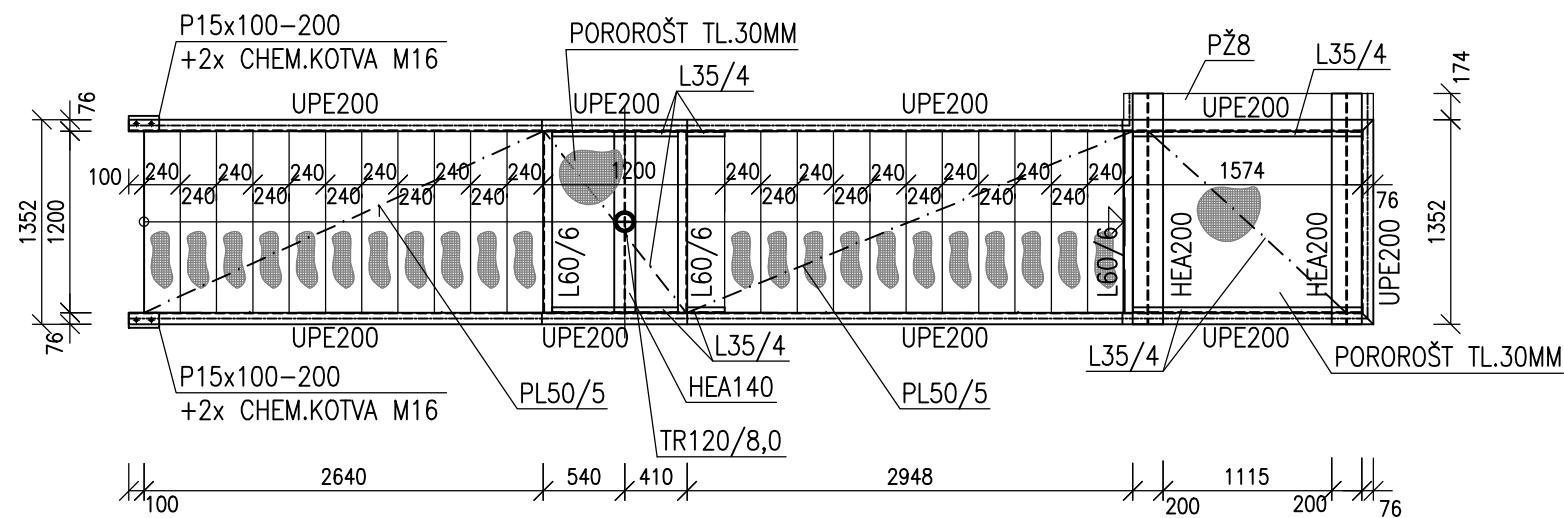



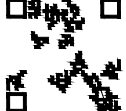
M 1:50

[illegible]

Technical drawing of a square plate with a central hole and four corner holes. The plate has a total width and height of 200 mm. The central hole has a diameter of 20 mm. There are four smaller holes, each with a diameter of 10 mm, located at the corners. The distance from the center of the plate to the center of each corner hole is 140 mm. The plate is labeled "4x CHEM.KOTVA M16" and "P15x200-200".

Technical drawing of a rectangular frame structure. The frame consists of four main members: two vertical members and two horizontal members. The vertical members are labeled $TR\varnothing 48.3 \times 3.2$ and the horizontal members are labeled $TR\varnothing 33.7 \times 3.2$. The dimensions of the frame are indicated on the right side: the total height is 1100, the distance between the top and bottom horizontal members is 500, and the distance between the left and right vertical members is 600. A dimension of 30 is shown at the bottom left corner, with a note $\times 100$ and a fraction $\frac{5}{1}$ below it.

Č.REVIZE	DATUM REVIZE	POPIS REVIZE
-	2022-05-30	Výchozí vydání

 <div style="display: flex; align-items: center; justify-content: center; margin-top: 10px;"> <div style="font-size: 2em; font-weight: bold; letter-spacing: 0.5em;">P A</div> <div style="margin-left: 10px;">  </div> </div> <p style="font-size: 0.8em; margin-top: 10px;">KL-PLAN s.r.o. T: +420 777821078 info@klplan.cz www.klplan.cz</p>	<div style="text-align: center; color: blue; font-weight: bold; font-size: 1.2em;"> REKONSTRUKCE BUDOVY ŠKOLNÍ JÍDELNY ZŠ ŠPIČÁK, UL. 28. ŘÍJNA 2733, ČESKÁ LÍPA </div> <div style="text-align: center; font-weight: bold; font-size: 1.5em; margin-top: 20px;"> D.1.2 Stavebně-konstrukční řešení </div> <div style="text-align: center; font-weight: bold; font-size: 1.8em; margin-top: 20px;"> Konstrukce únikového schodiště </div>														
<p>HIP:</p> <p>Ing. Libor Kubát</p> <p>±0,000= 280,670 m.n.m BPV</p> <p>ZPRACOVATEL DÍLČÍ ČÁSTI:</p> <p>Ing. Tomáš Focke</p> <p>VEDOUČÍ DÍLČÍ ČÁSTI:</p> <p>Ing. Tomáš Focke</p>	<table border="1" style="width: 100%; border-collapse: collapse;"> <tr> <td style="width: 30%; vertical-align: top; padding: 5px;">Investor</td> <td style="width: 40%; vertical-align: top; padding: 5px;"> Město Česká Lípa Náměstí T. G. Masaryka č.p. 1. 47036 Česká Lípa IČ 00260428 </td> <td rowspan="5" style="width: 30%; vertical-align: top; padding: 5px; text-align: center;"> PARÉ ČÍSLO: ČÍSLO VÝKRESU: <div style="font-size: 2em; font-weight: bold;">D.1.2.9</div> </td> </tr> <tr> <td style="vertical-align: top; padding: 5px;">Místo stavby</td> <td style="vertical-align: top; padding: 5px;">Česká Lípa</td> </tr> <tr> <td style="vertical-align: top; padding: 5px;">Kraj</td> <td style="vertical-align: top; padding: 5px;">Liberecký</td> </tr> <tr> <td style="vertical-align: top; padding: 5px;">Číslo zakázky</td> <td style="vertical-align: top; padding: 5px;">17-2021/LK-DPS</td> </tr> <tr> <td style="vertical-align: top; padding: 5px;">Měřítko</td> <td style="vertical-align: top; padding: 5px;">1:50</td> </tr> <tr> <td style="vertical-align: top; padding: 5px;">Účel PD</td> <td style="vertical-align: top; padding: 5px;">Dokumentace pro provádění stavby</td> <td></td> </tr> </table>	Investor	Město Česká Lípa Náměstí T. G. Masaryka č.p. 1. 47036 Česká Lípa IČ 00260428	PARÉ ČÍSLO: ČÍSLO VÝKRESU: <div style="font-size: 2em; font-weight: bold;">D.1.2.9</div>	Místo stavby	Česká Lípa	Kraj	Liberecký	Číslo zakázky	17-2021/LK-DPS	Měřítko	1:50	Účel PD	Dokumentace pro provádění stavby	
Investor	Město Česká Lípa Náměstí T. G. Masaryka č.p. 1. 47036 Česká Lípa IČ 00260428	PARÉ ČÍSLO: ČÍSLO VÝKRESU: <div style="font-size: 2em; font-weight: bold;">D.1.2.9</div>													
Místo stavby	Česká Lípa														
Kraj	Liberecký														
Číslo zakázky	17-2021/LK-DPS														
Měřítko	1:50														
Účel PD	Dokumentace pro provádění stavby														