
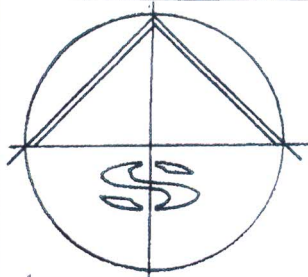


**13**

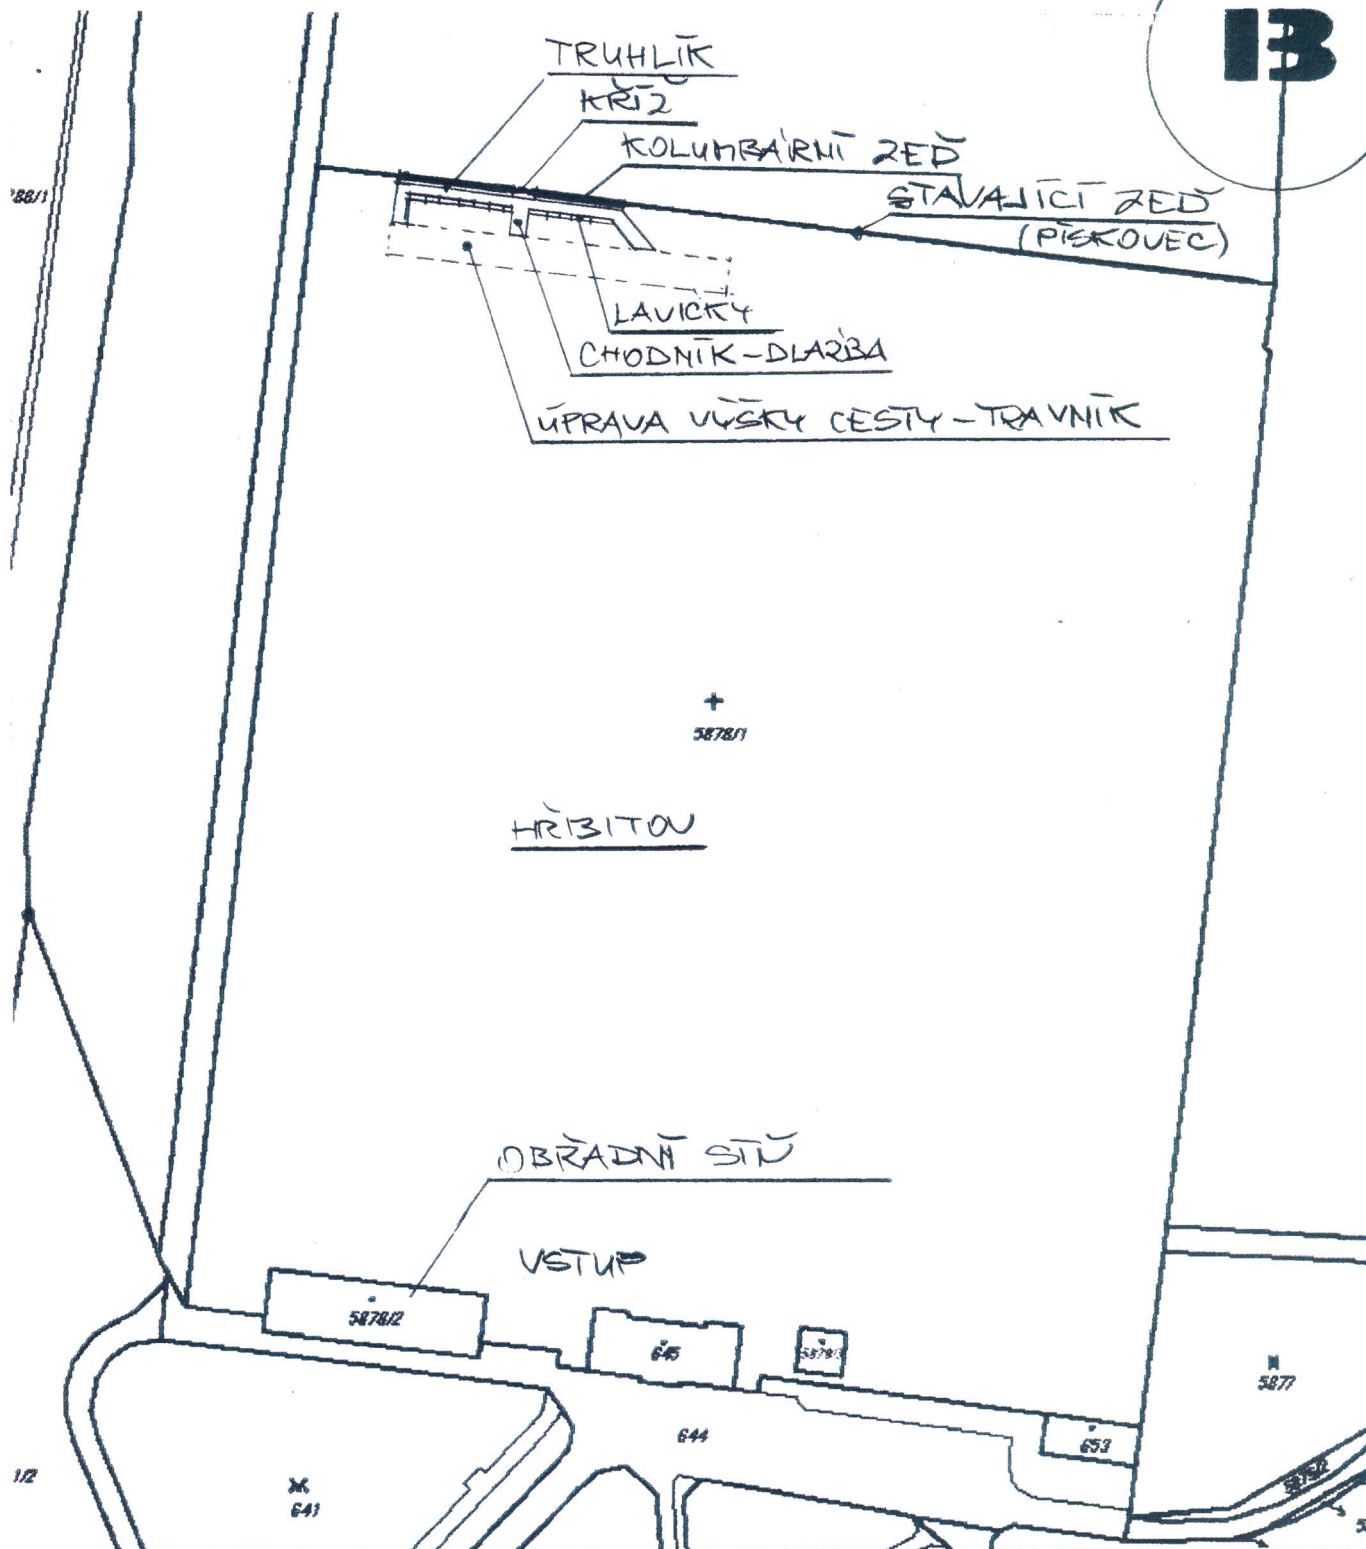

m 1:10000

**mapa**

ING. ARCH. MIROSLAV PAULJUK-ATELIER A,Č.LIPA

KOLUMBÁRIUM - HRBITOU, ČESKÁ LIPA



AA-2017-04/B