


SCHÉMA VO 1:500

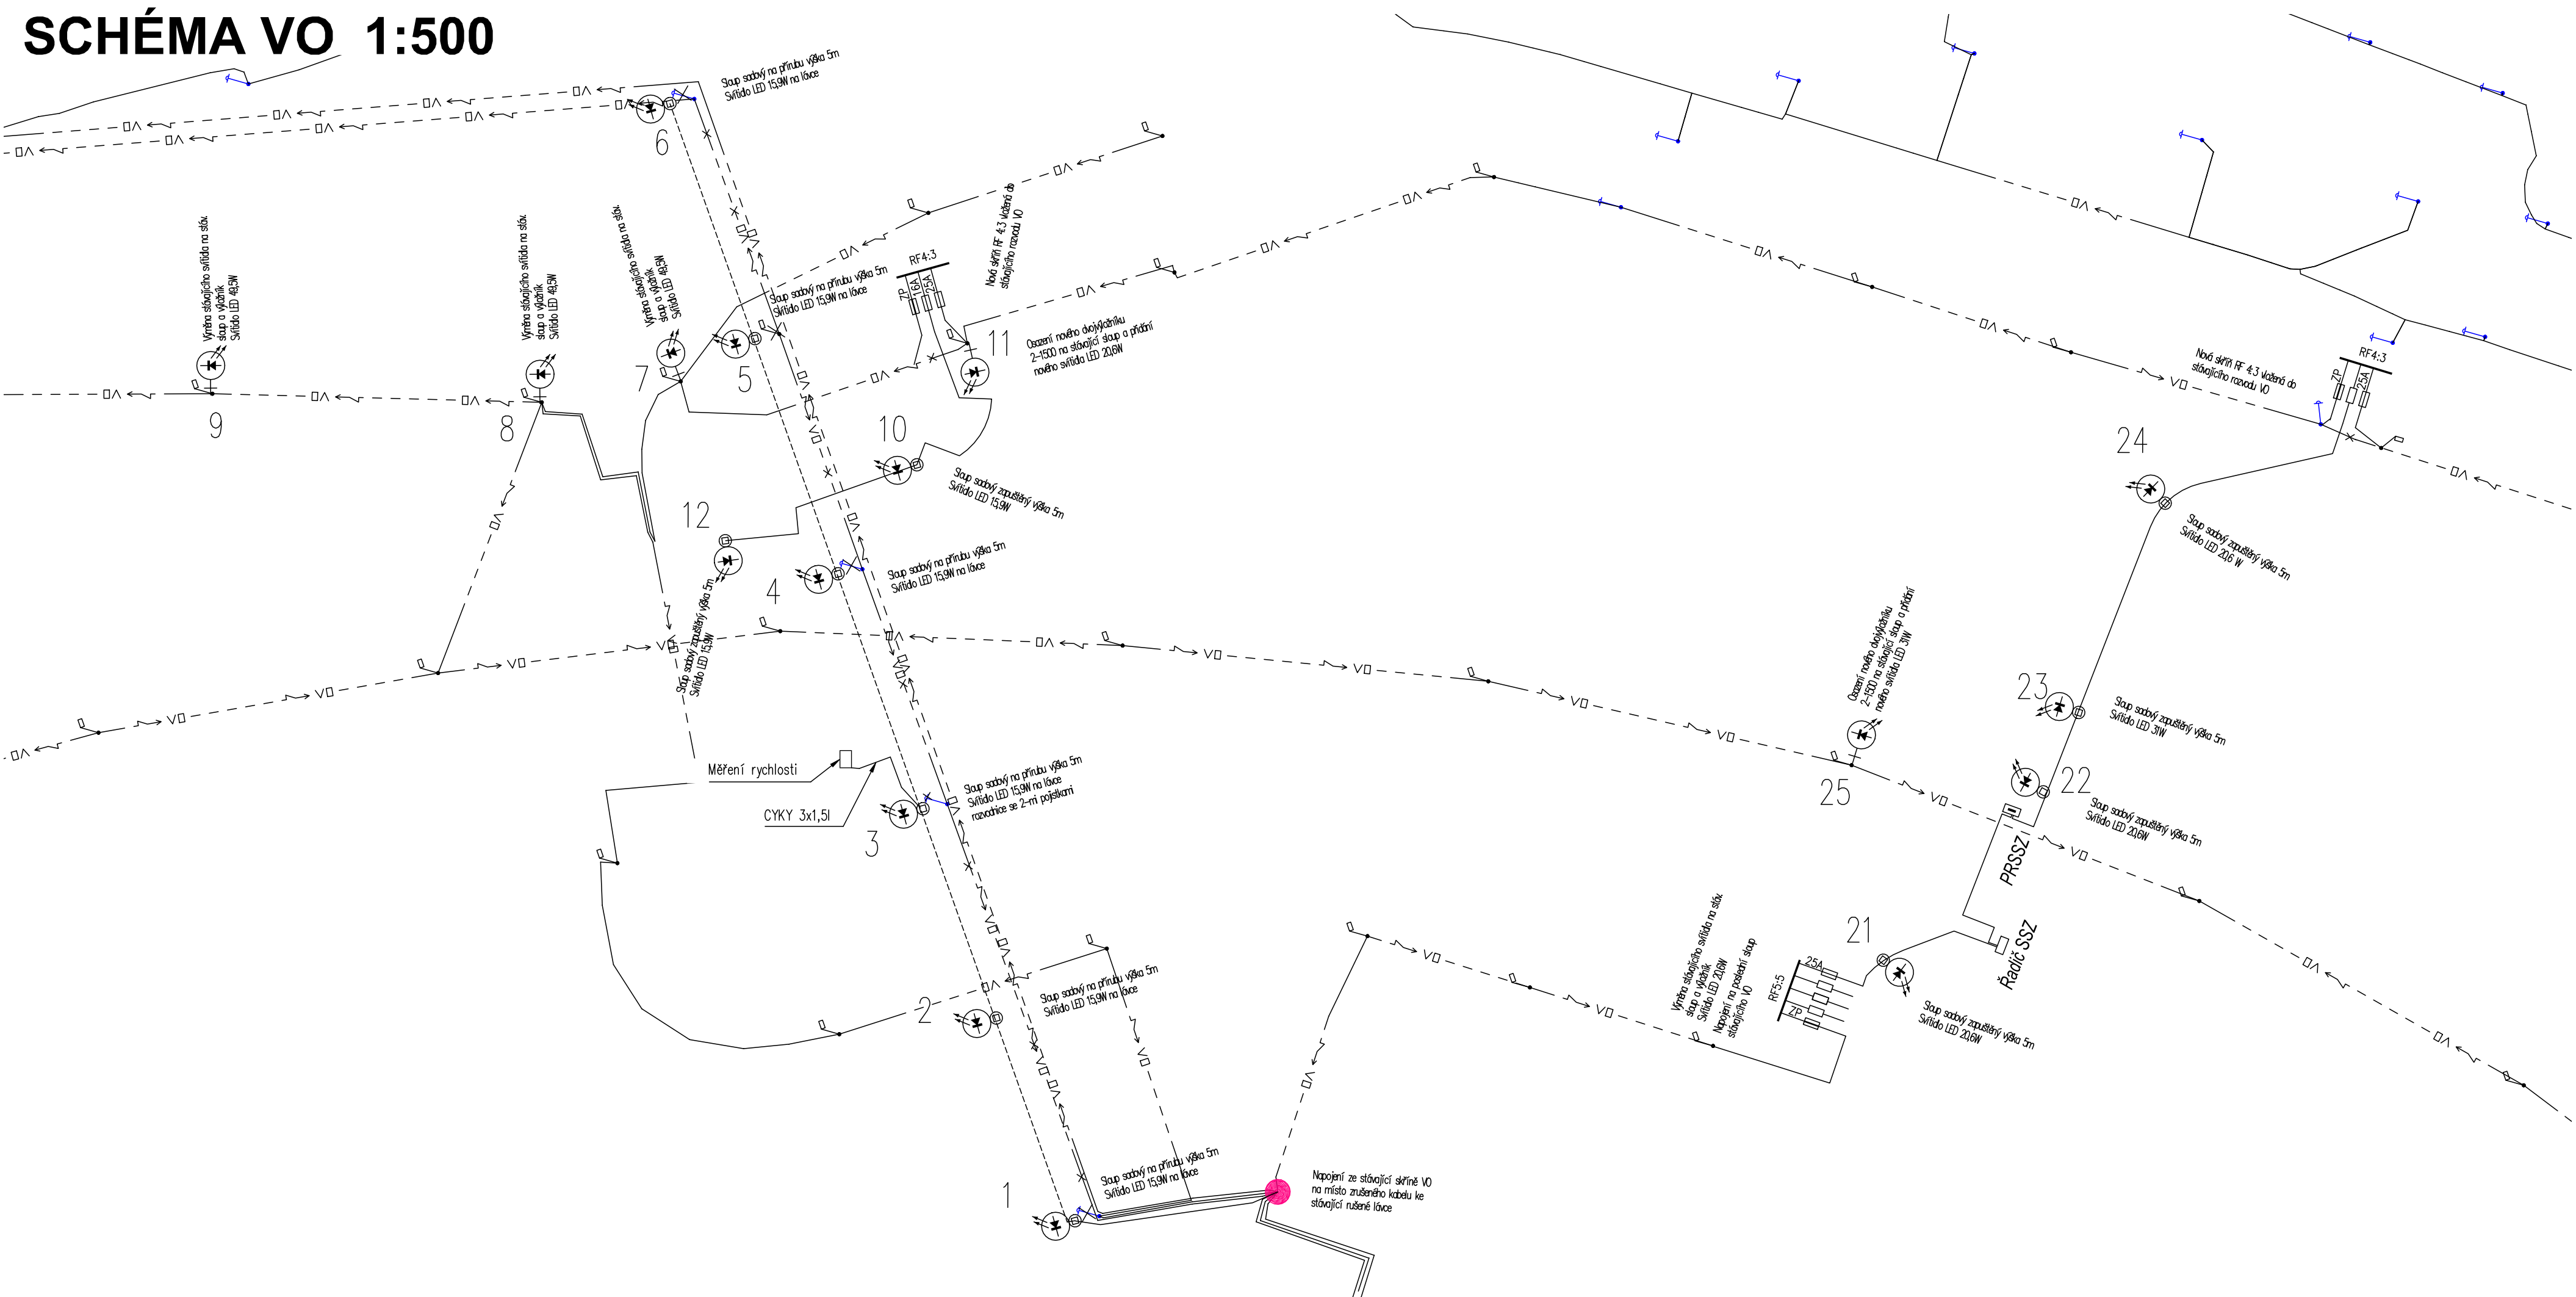

D.1.4.5