

IP44/20°C (IK10)


RVO S1/NVP7P/S0012+RSA35 AT

R-B059

RST




3x PN1
63 A

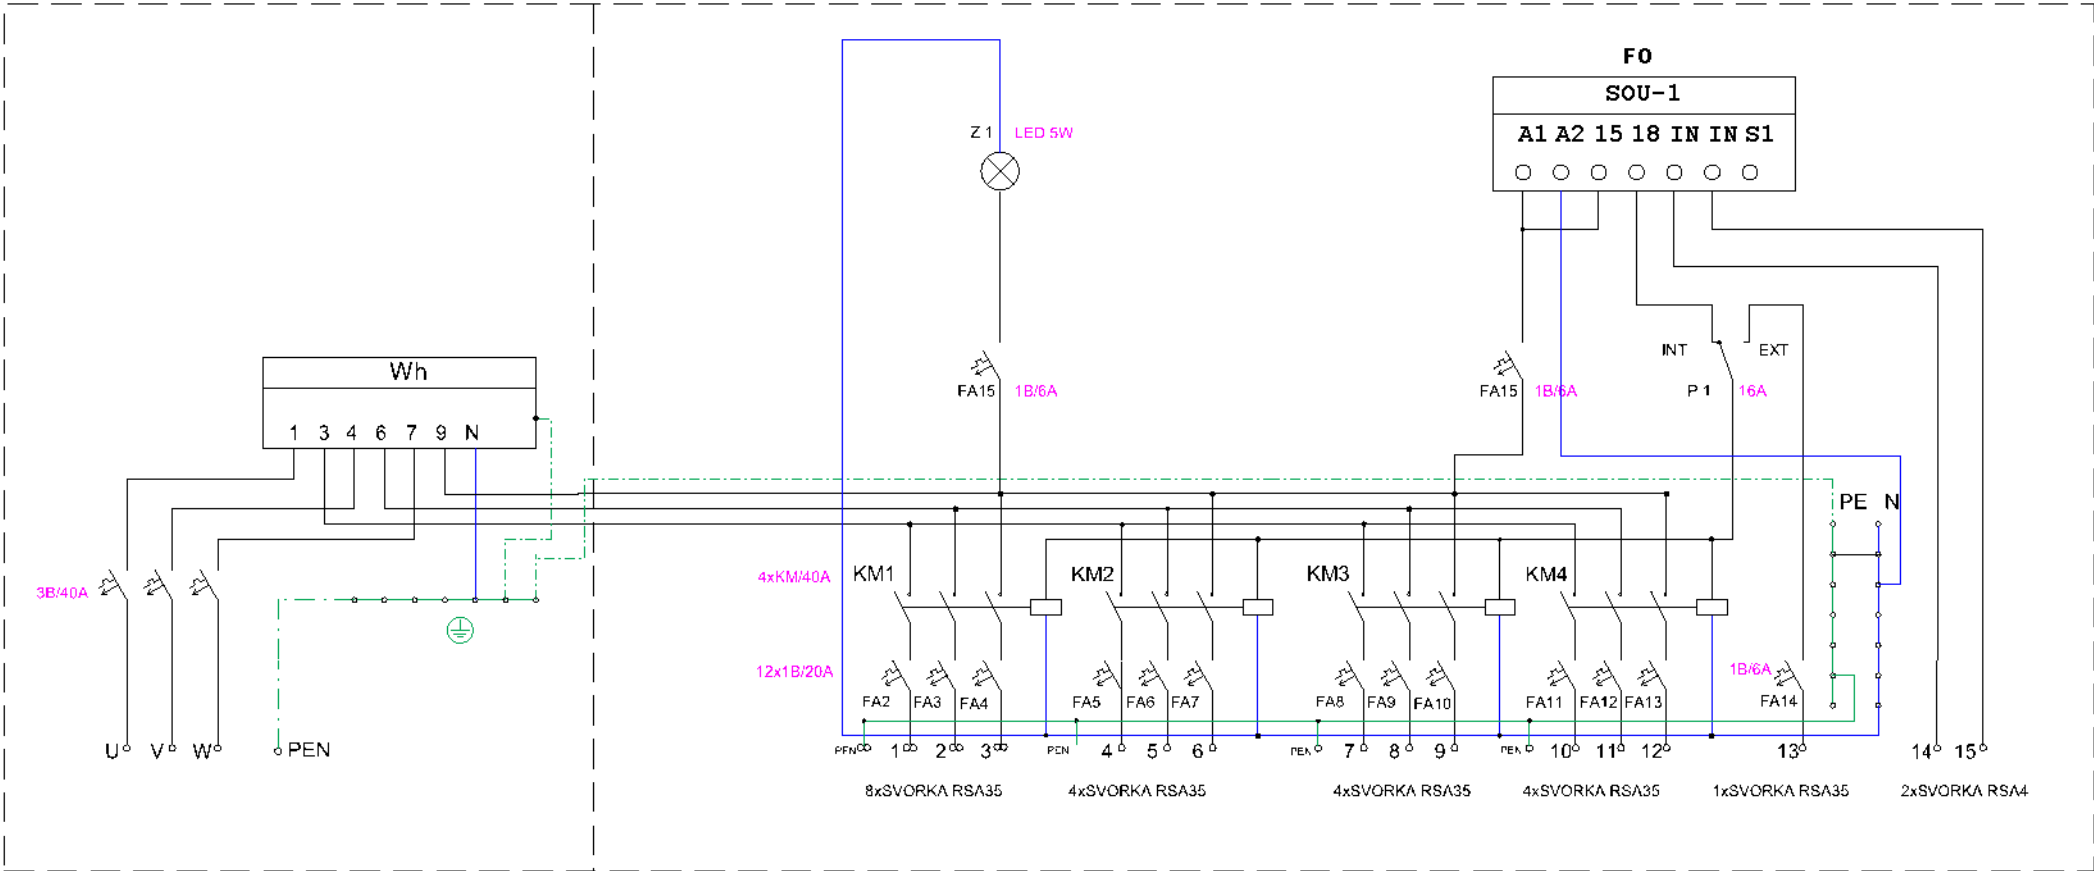


CYKY-J 4x 16




1

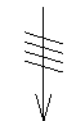

2

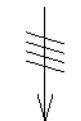

3

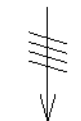

4



5

Bardějovská sídliště
Směr L Směr P

Směr B-0251

Směr B-0252

Směr B-0782



Na objektu TS
IP65 !