
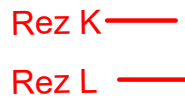


REZ L

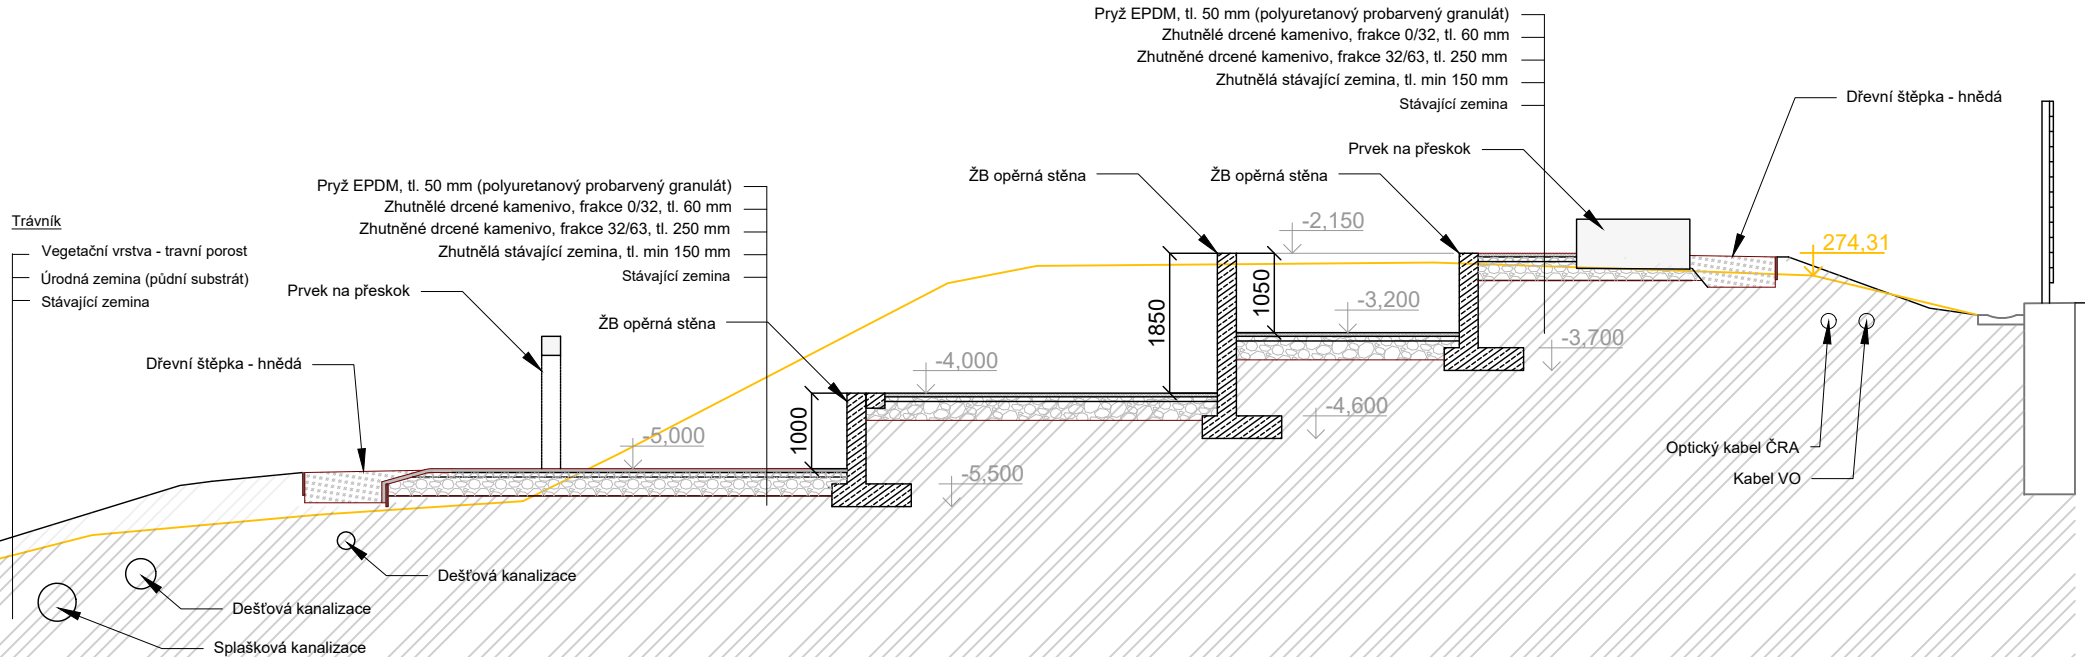

D.1.1.7	A3	1:100	12/2021
---------	----	-------	---------