


KRAJ / OKRES / OBEC / J.M.	LIBERECKÝ / ČESKÁ LIPA / ČESKÁ LIPA / STRAŽ LIPA
TERÉN	KOMUNIKACE
KOMUNIKACE	MÍSTNÍ KOMUNIKACE

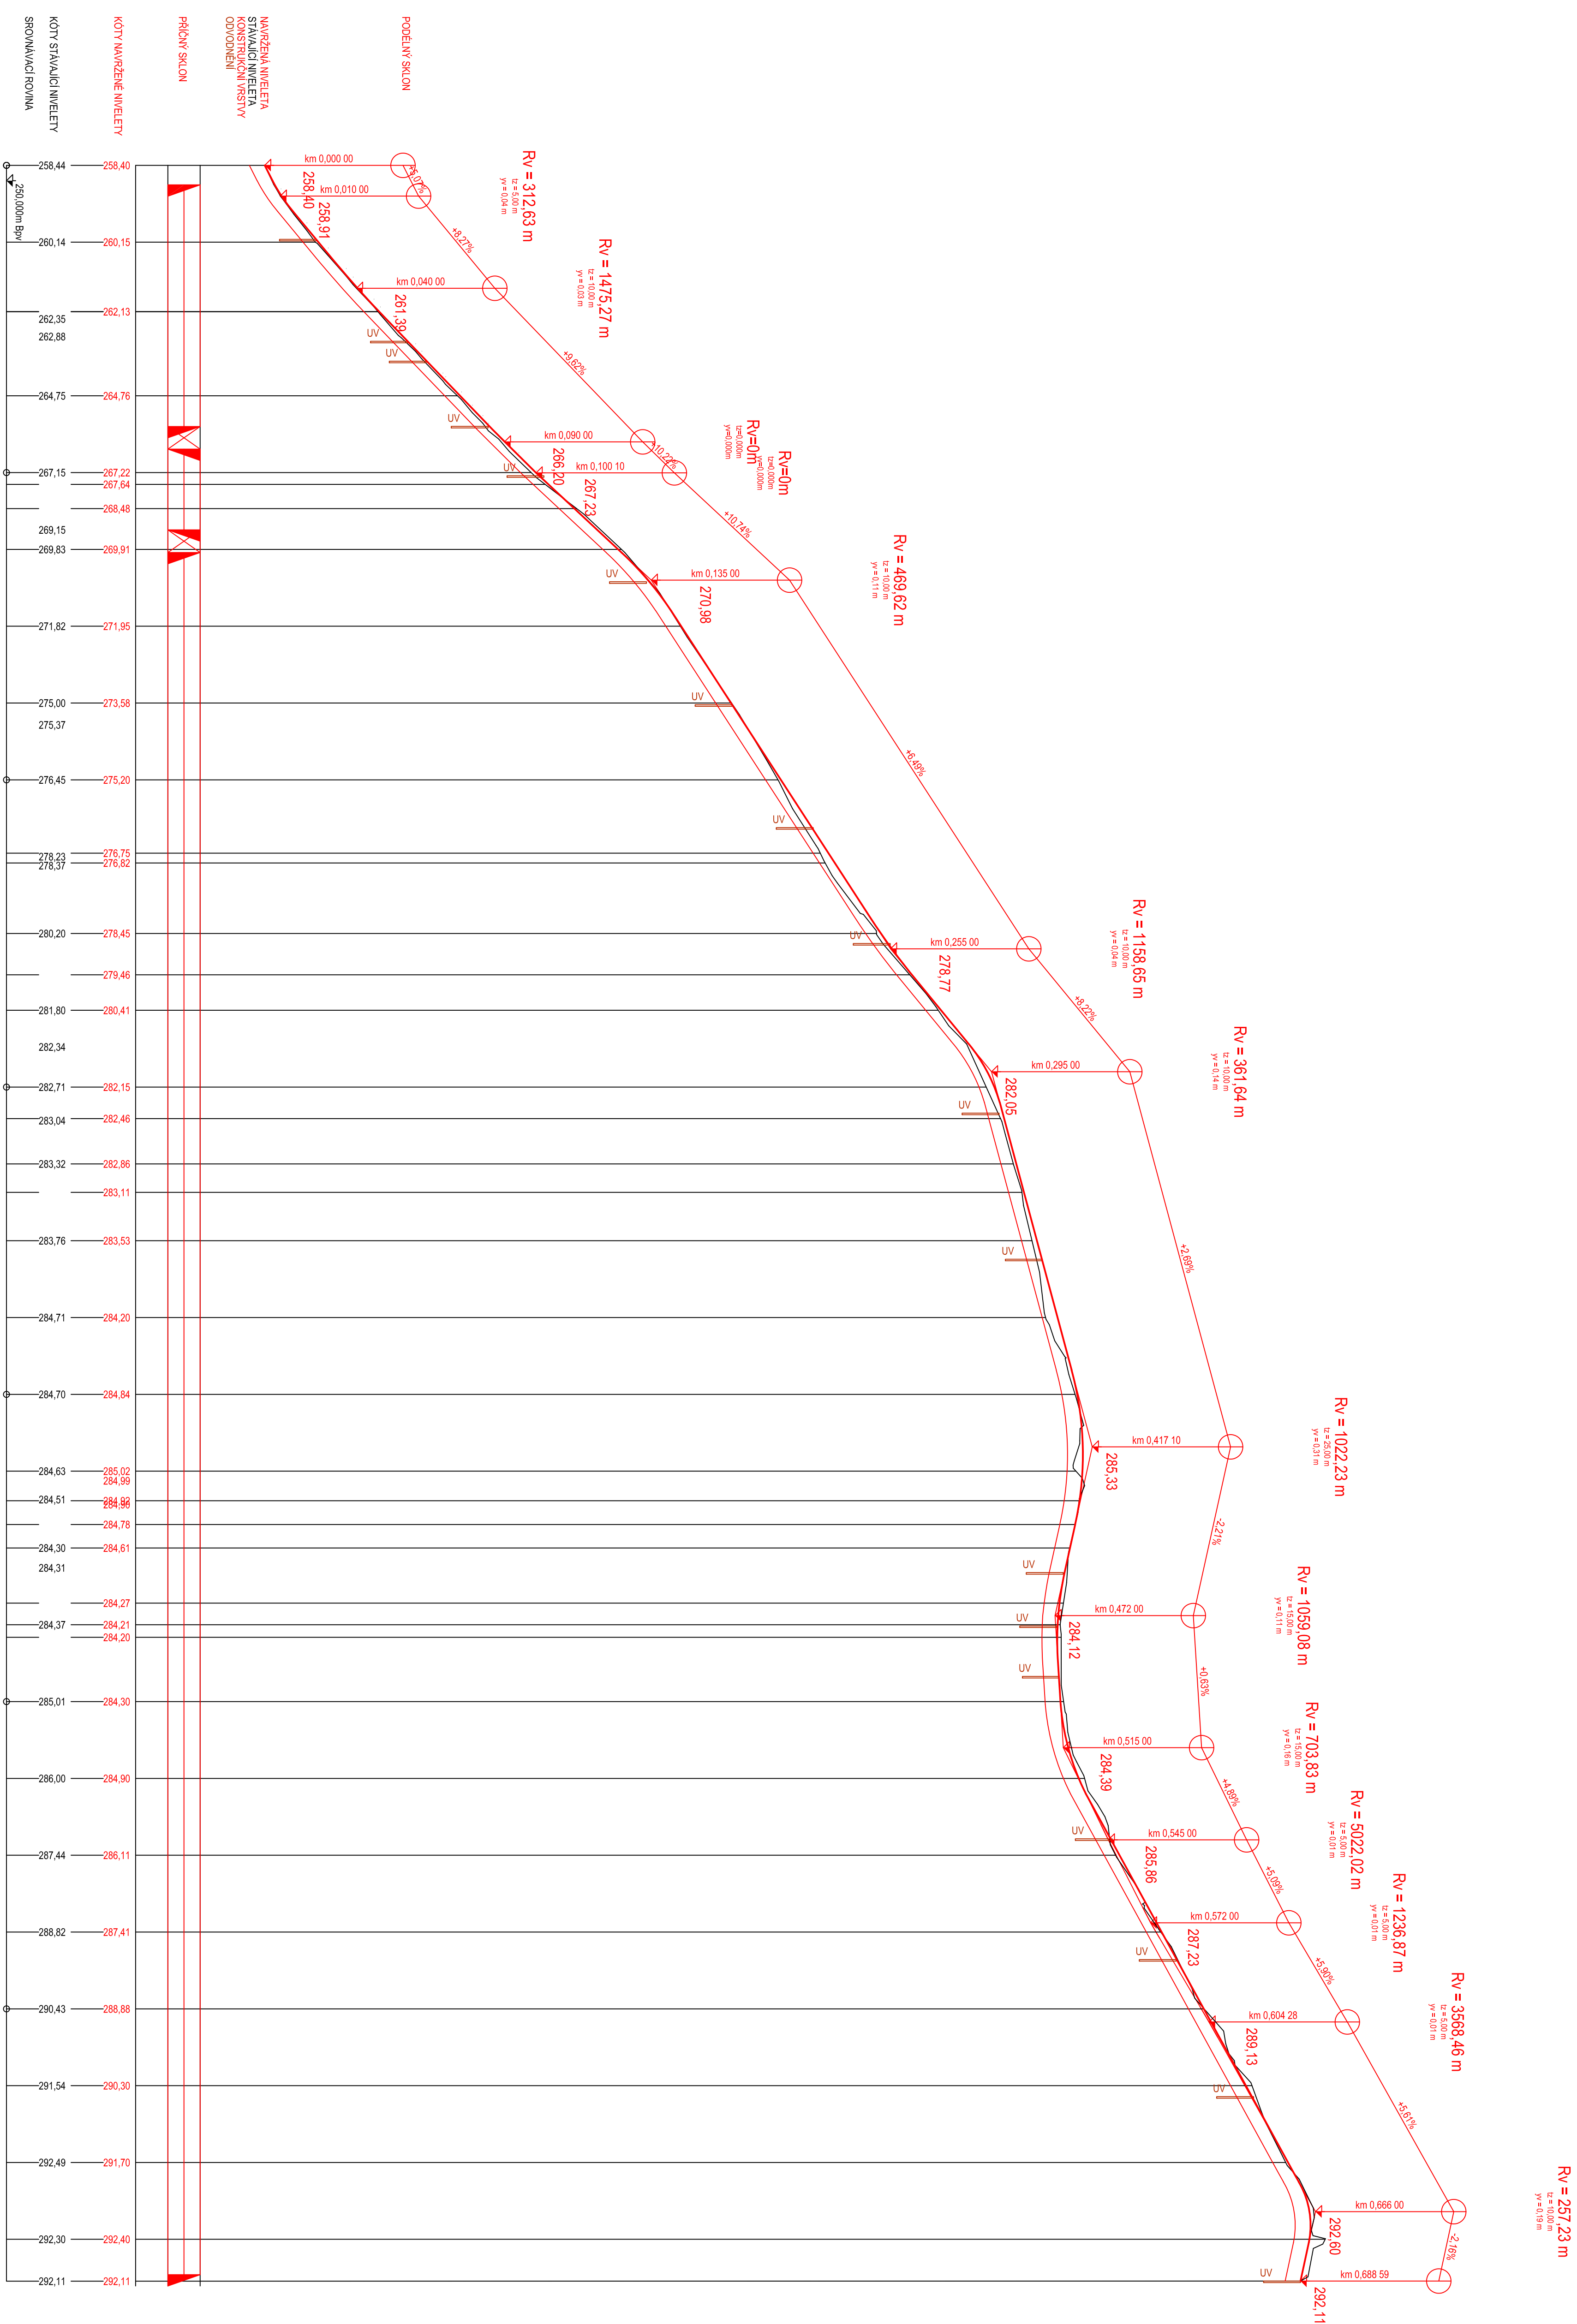

